


Zone stationnement
privatisée Jet 1 (420 m²)

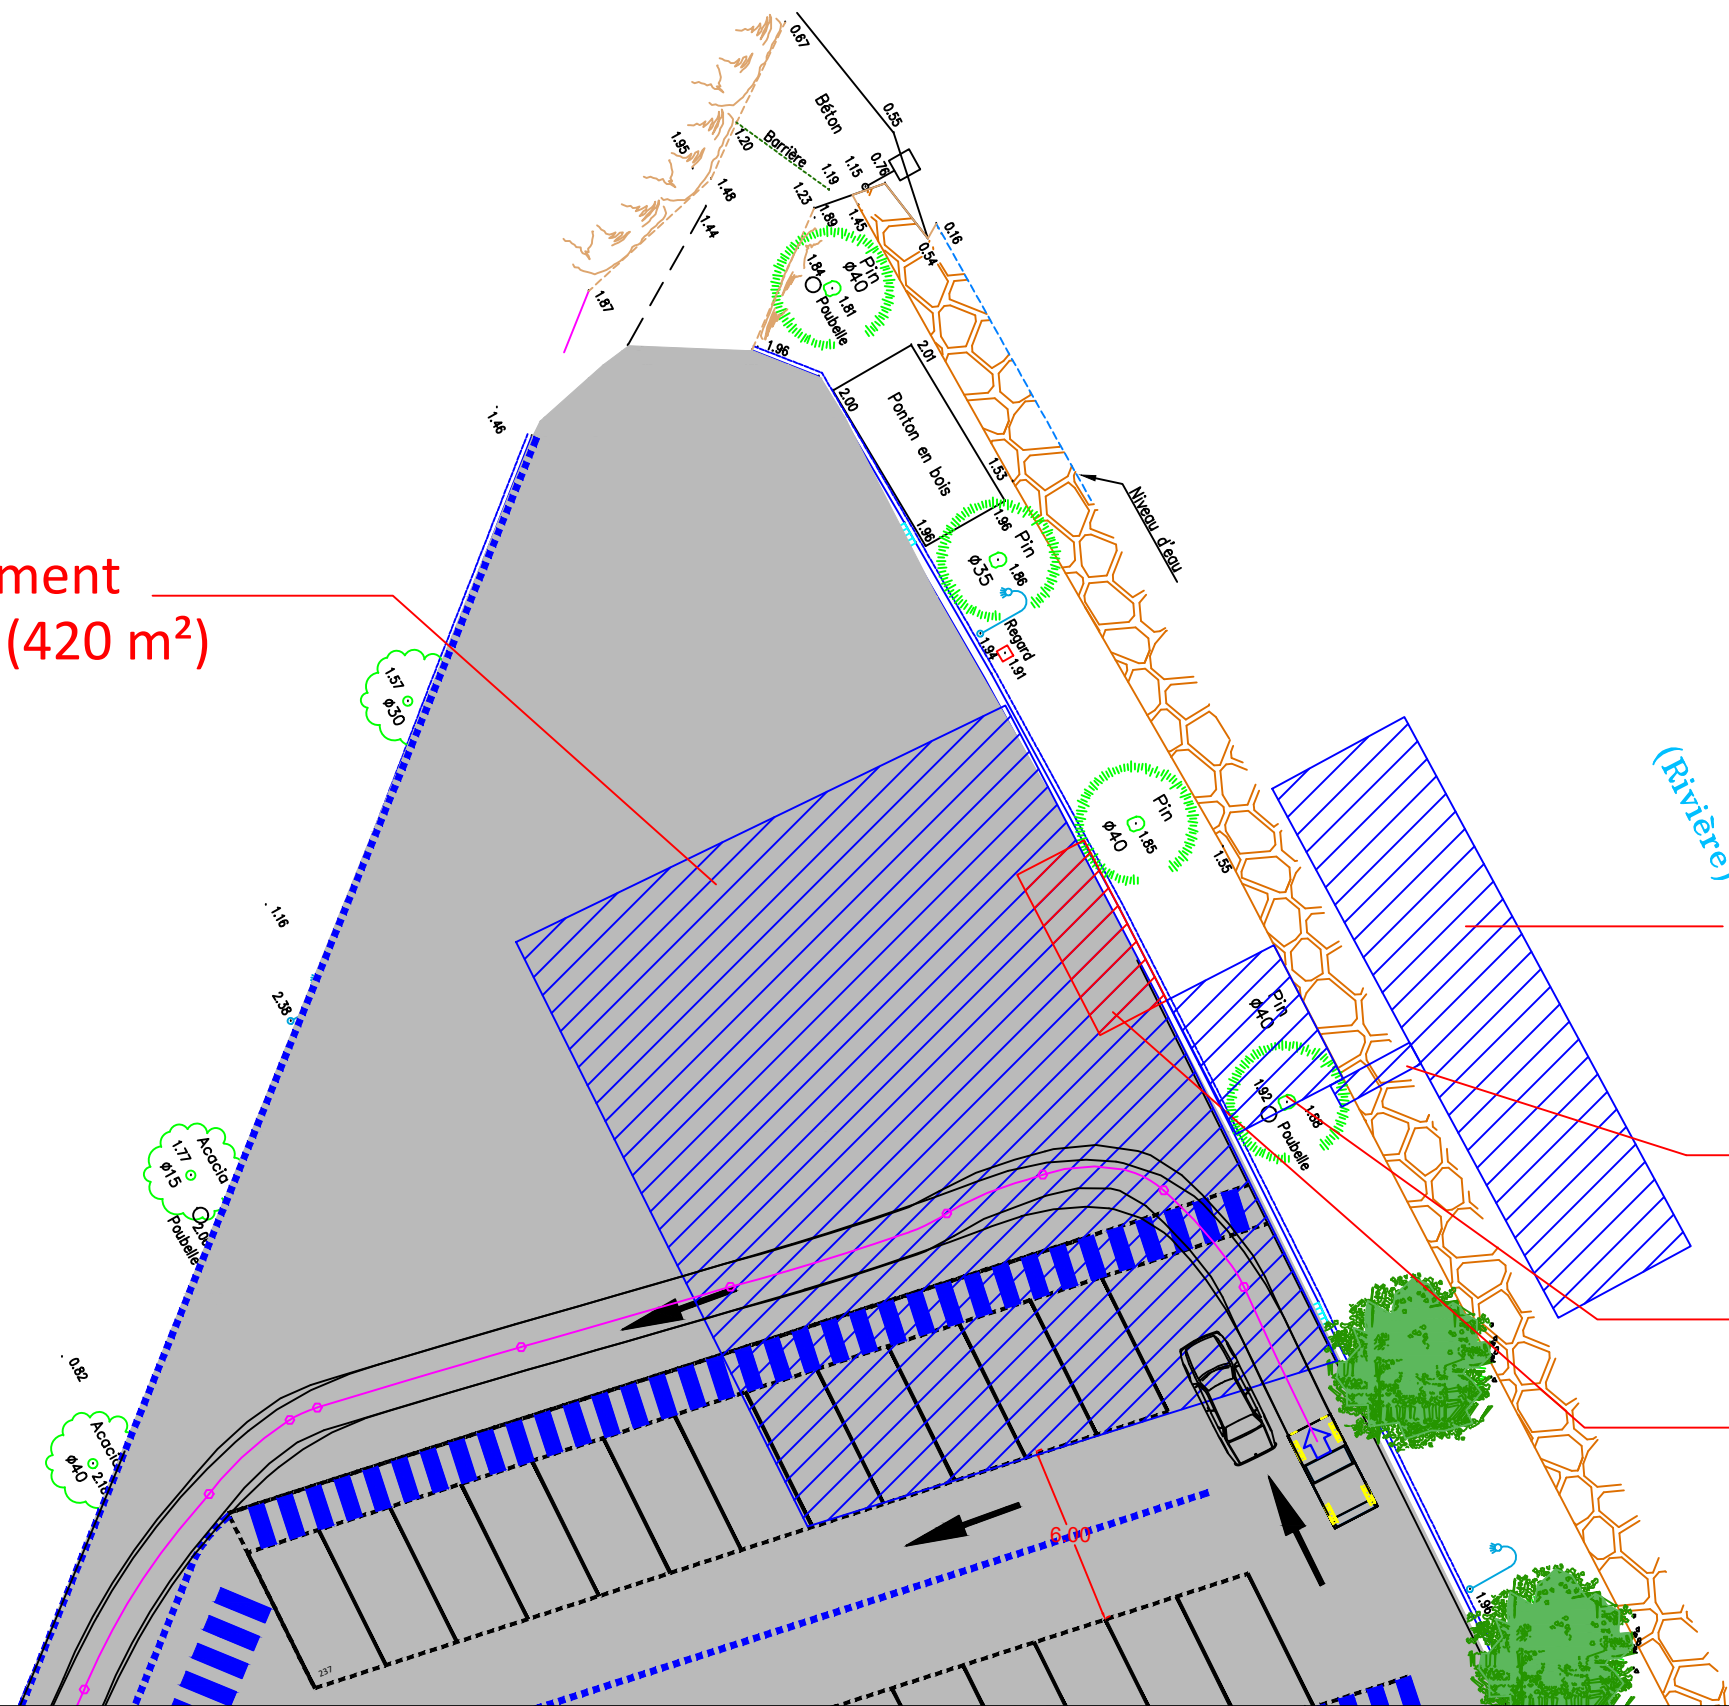

Ponton structure Jet 1
20m x 5m (100m²)

Passerelle Structure Jet 1
(3m²)

Salon structure Jet 1 (20m²)

Bungalow
structure Jet 1 (15m²)

(Rivière)



Structure Jet n°1
PARKING DE LA SIAGNE
MANDELIEU LA NAPOULE

- Non couvert, non clos
- Couvert, non clos
- Couvert, clos

Date: 23/04/2021
DESSIN:PETRUCCI
VISA:N.JAHJAH
Echelle: 1-250 ème