

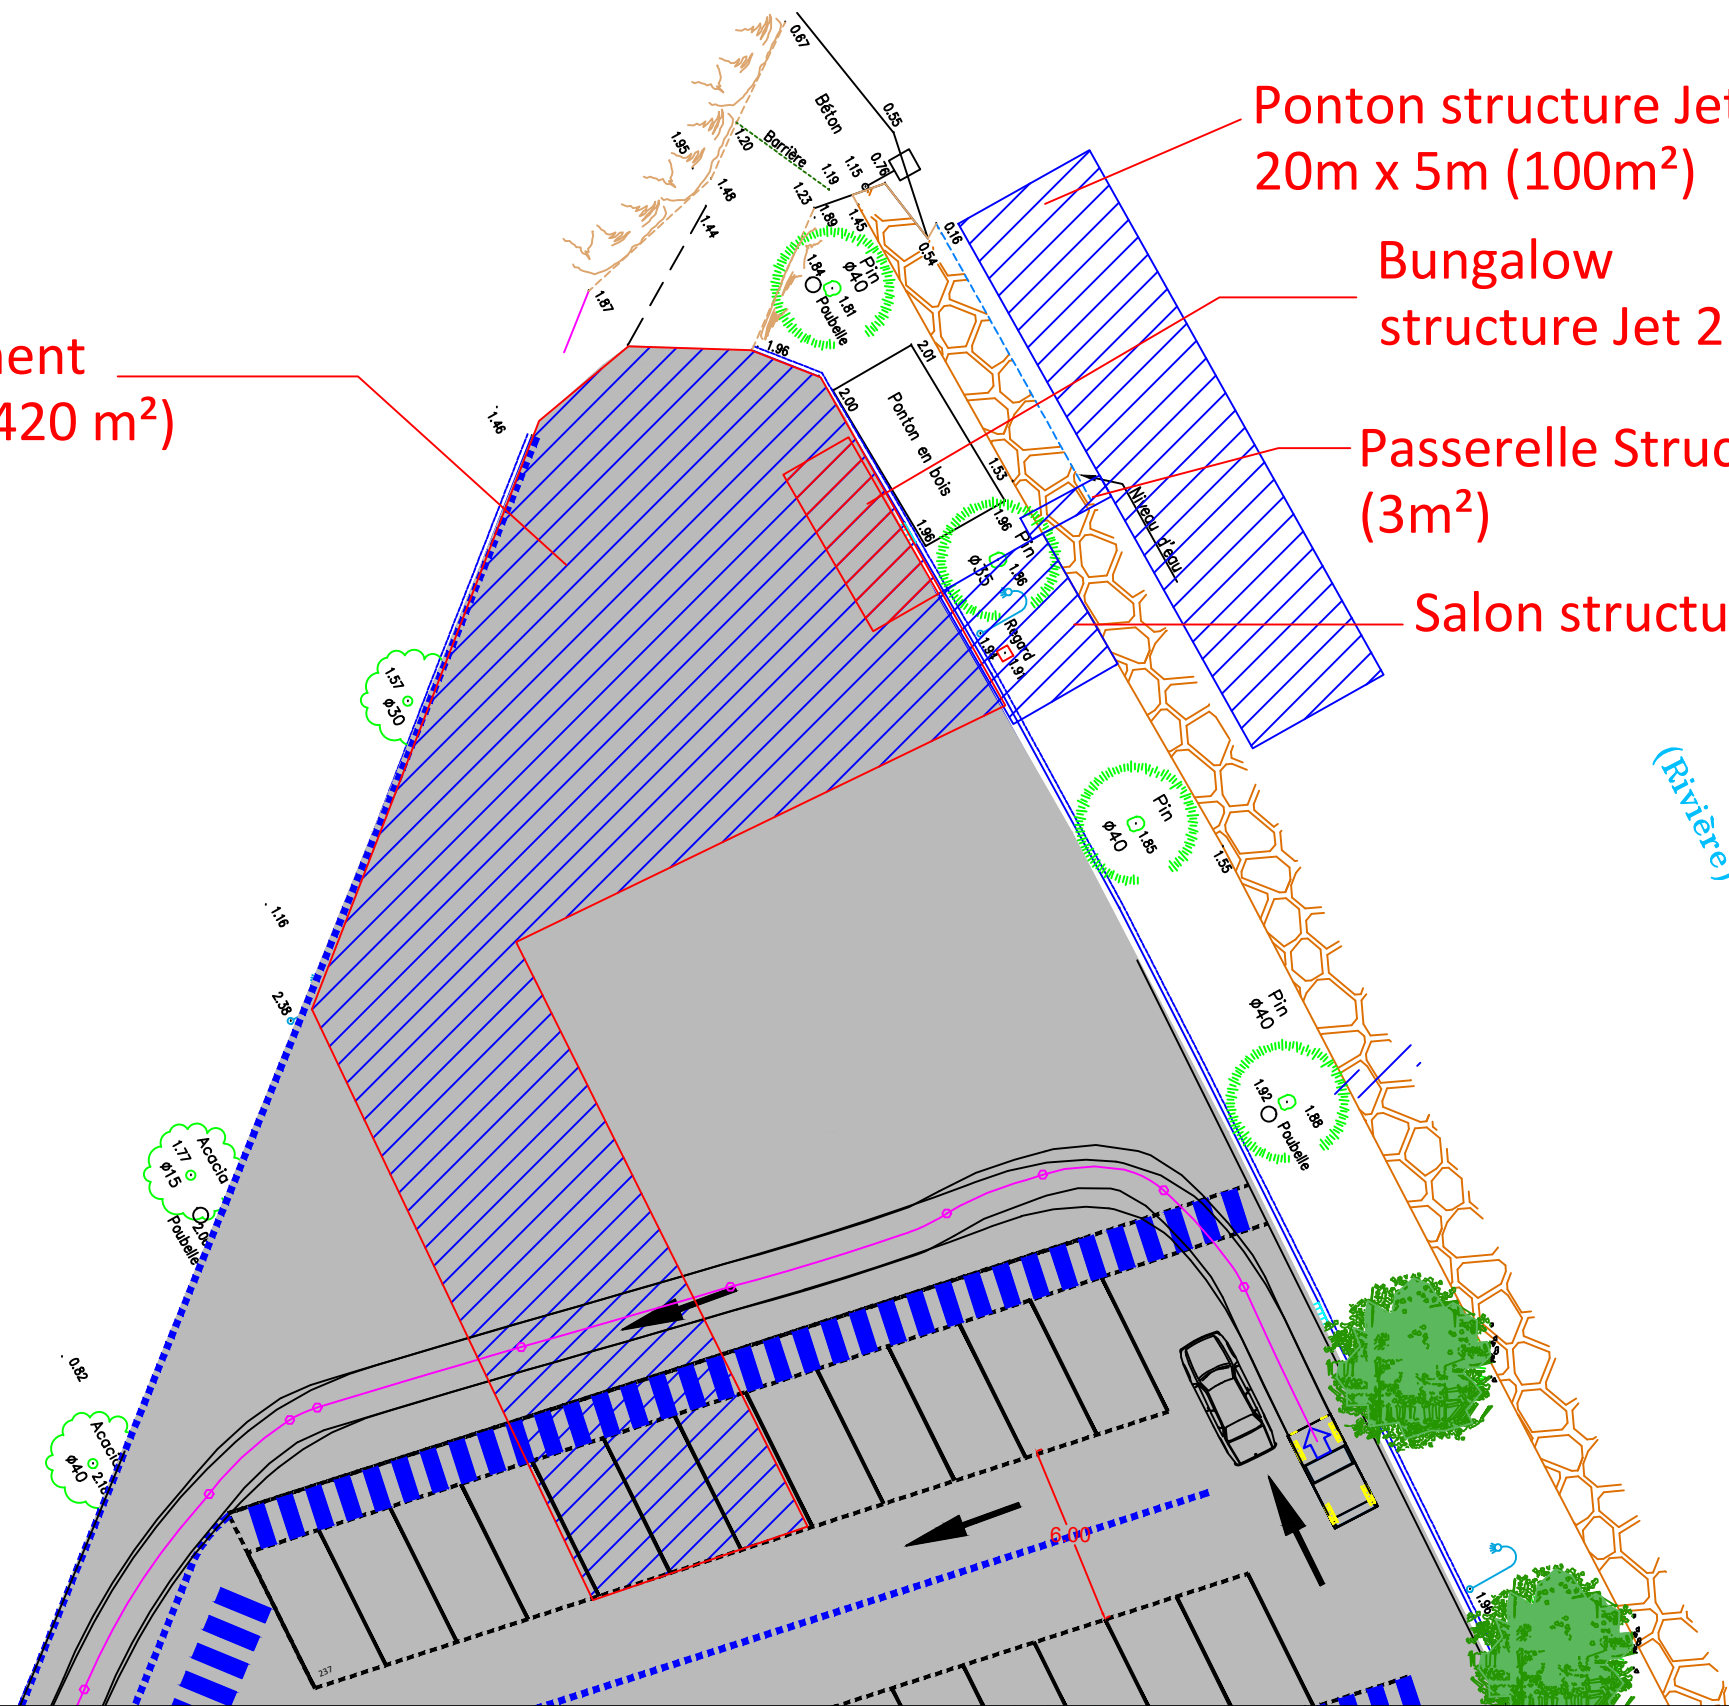
Zone stationnement  
privatisée Jet 2 (420 m<sup>2</sup>)

Ponton structure Jet 2  
20m x 5m (100m<sup>2</sup>)




Bungalow  
structure Jet 2 (15m<sup>2</sup>)

Passerelle Structure Jet 2  
(3m<sup>2</sup>)

Salon structure Jet 2 (20m<sup>2</sup>)



Structure Jet n°2  
PARKING DE LA SIAGNE  
MANDELIEU LA NAPOULE

-  Non couvert, non clos
-  Couvert, non clos
-  Couvert, clos

Date: 23/04/2021  
DESSIN:PETRUCCI  
VISA:N.JAHJAH  
Echelle: 1-250 ème